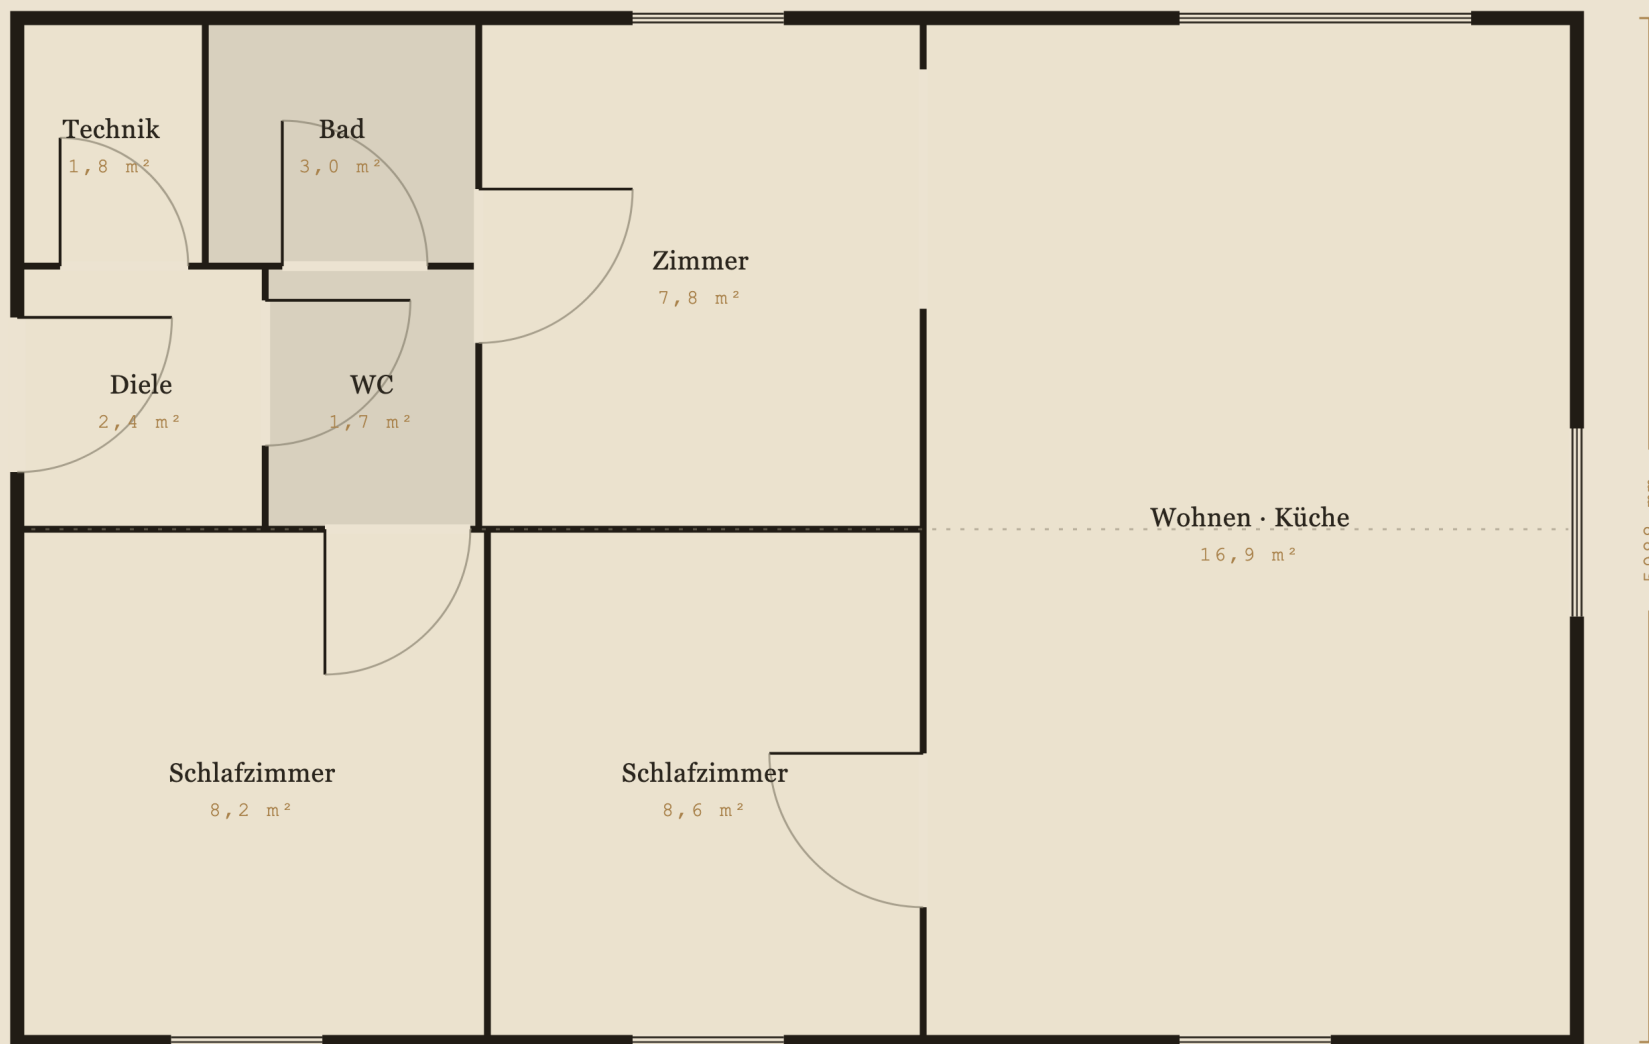


Grundriss — Groß

MASSSTAB 1:50 · 9125 × 5988 MM · 50,6 M²

INNENHÖHE 2,50 M · WAND 150 MM