


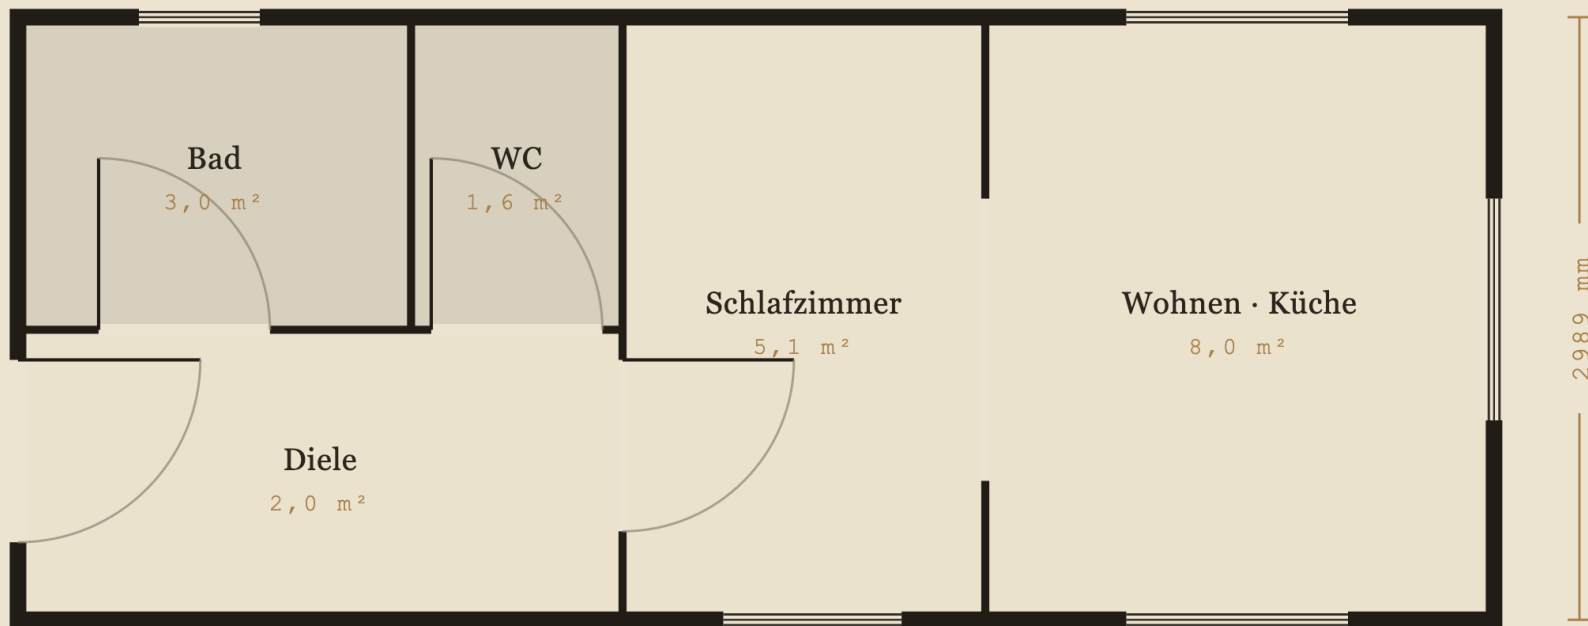

7325 mm

0 2 m

Grundriss — Klein

MASSSTAB 1:50 · 7325 × 2989 MM · 19,7 M²

INNENHÖHE 2,50 M · WAND 150 MM