


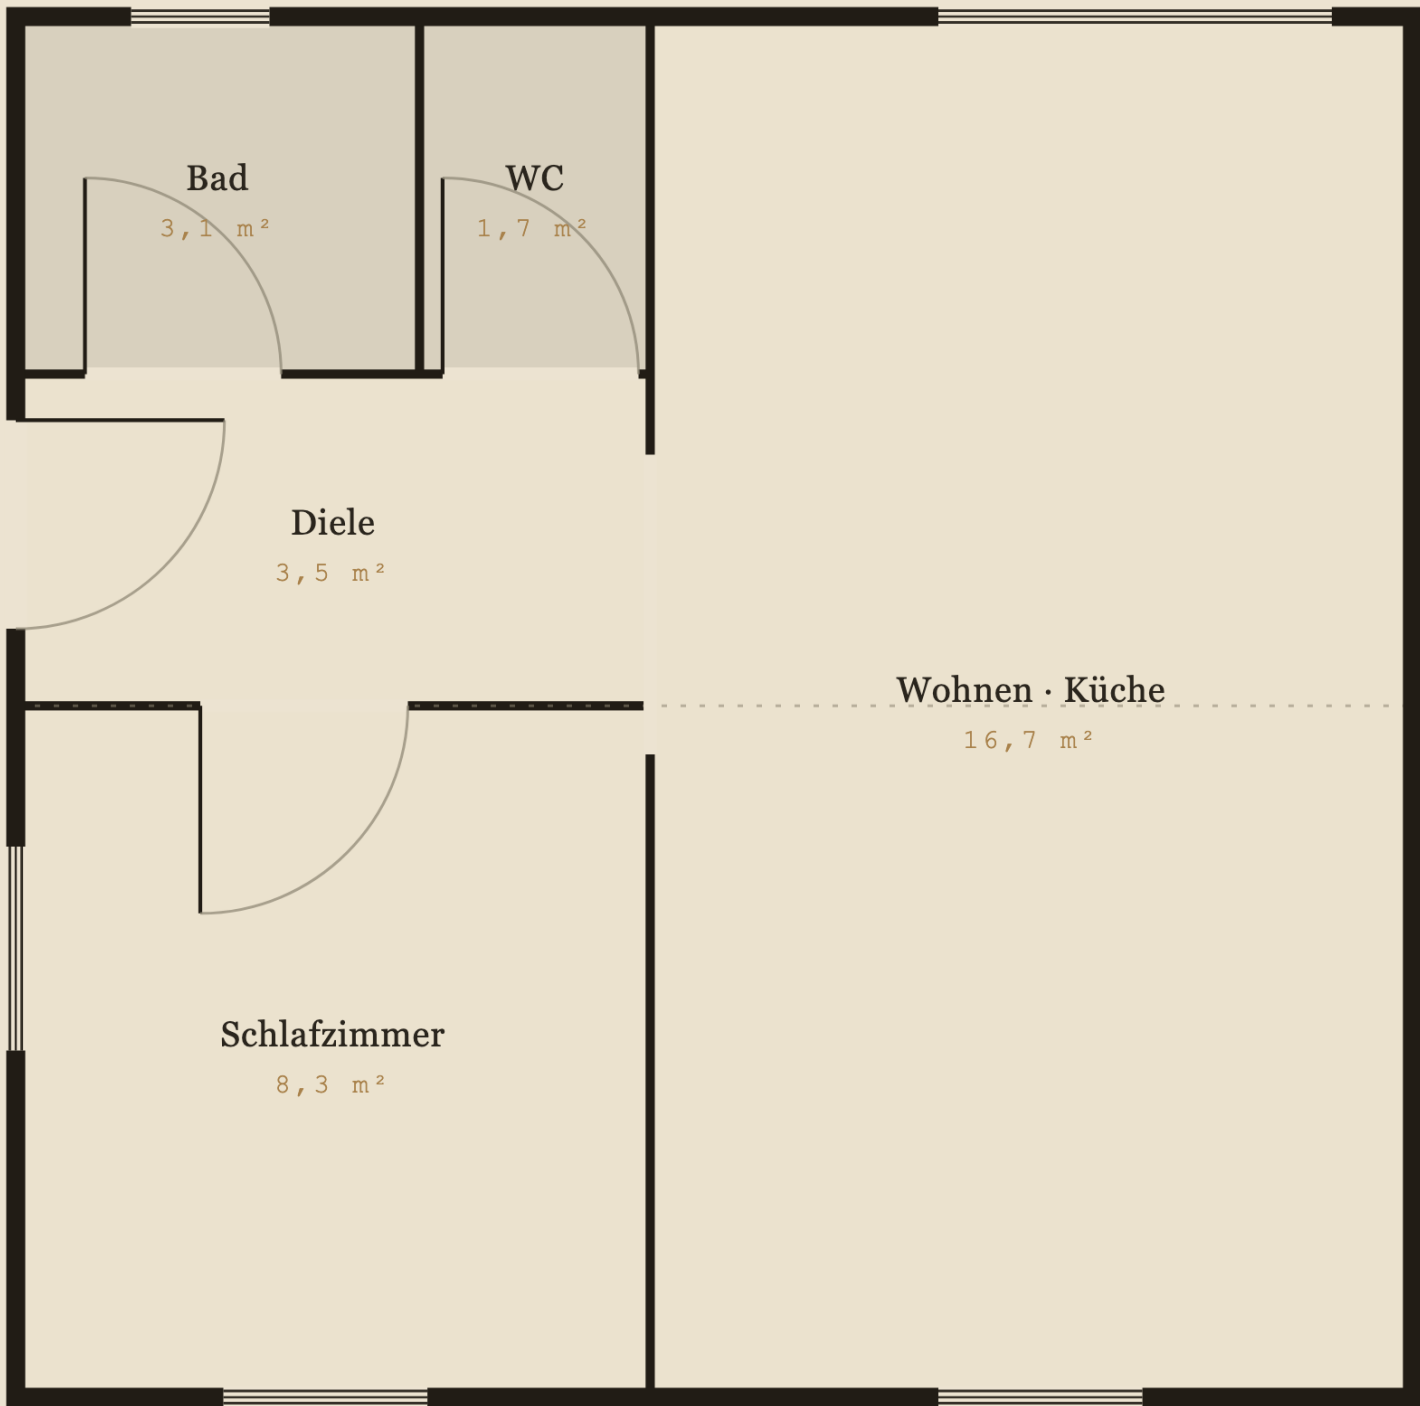

6055 mm

0 2 m

Grundriss — Mittel

MASSSTAB 1:50 · 6055 × 5988 MM · 33,3 M²
INNENHÖHE 2,50 M · WAND 150 MM