


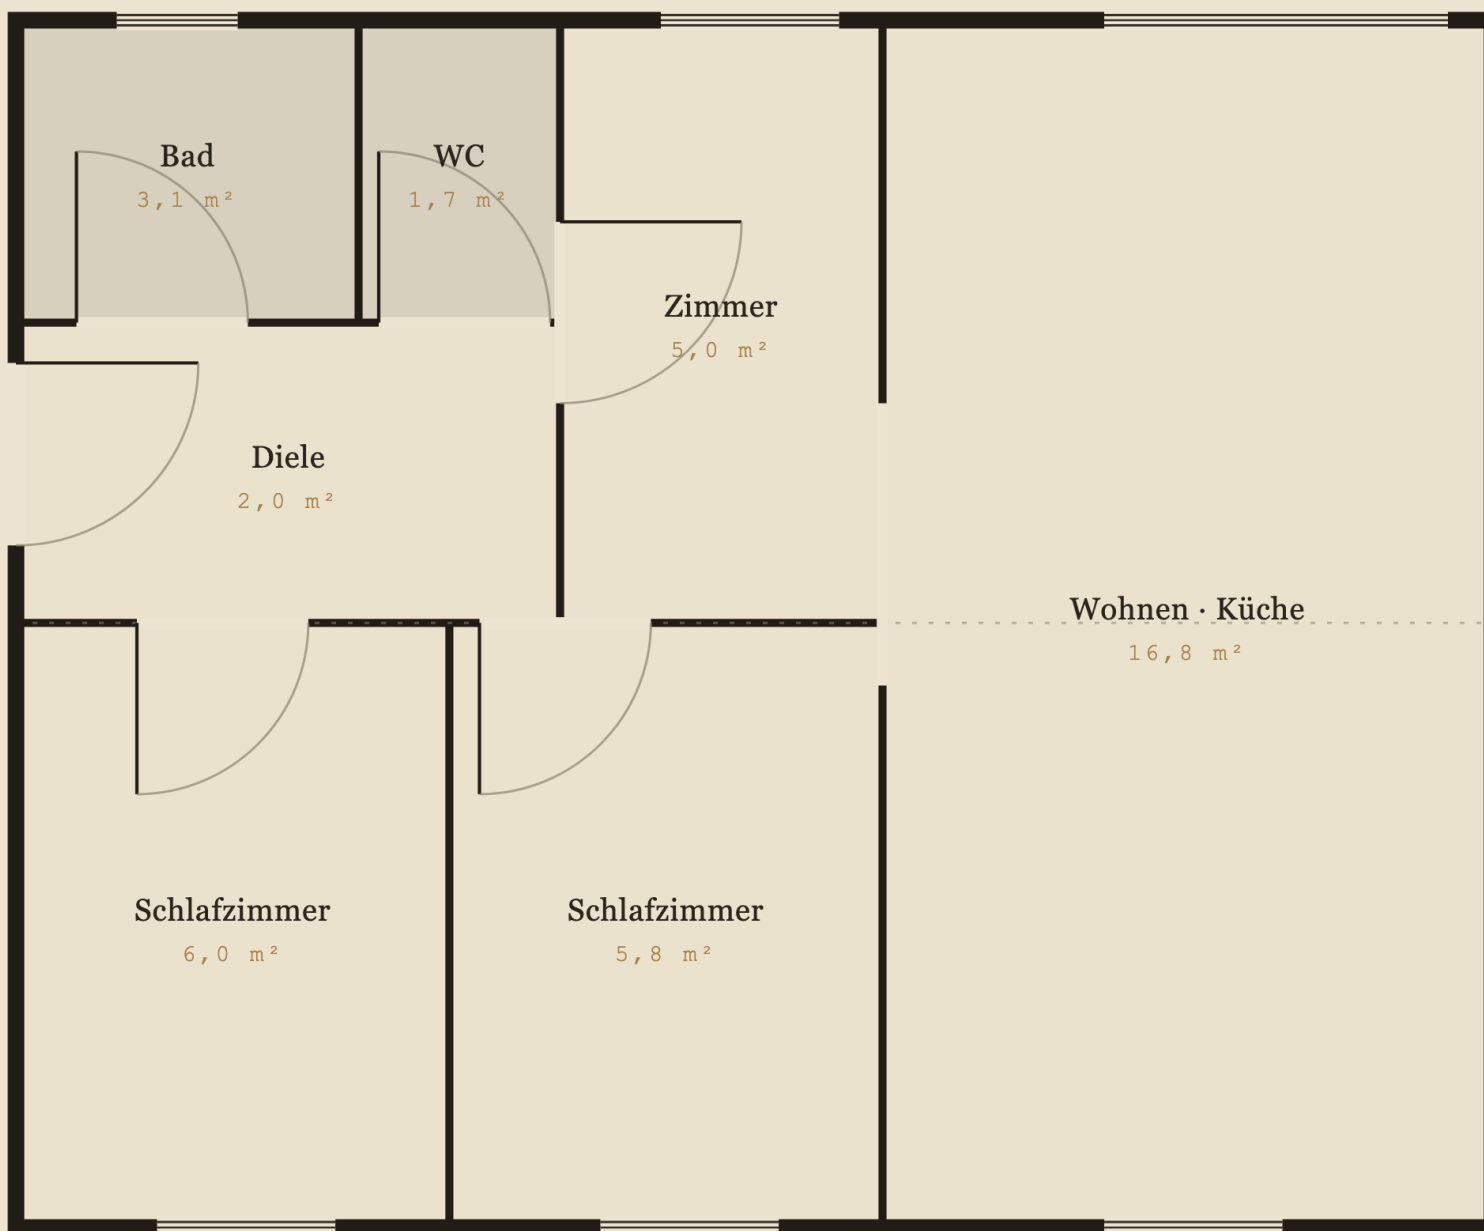

5988 mm

7325 mm

0 2 m

Grundriss — Mittel+

MASSSTAB 1:50 · 7325 × 5988 MM · 40,4 M²
INNENHÖHE 2,50 M · WAND 150 MM